


SIDE VIEW

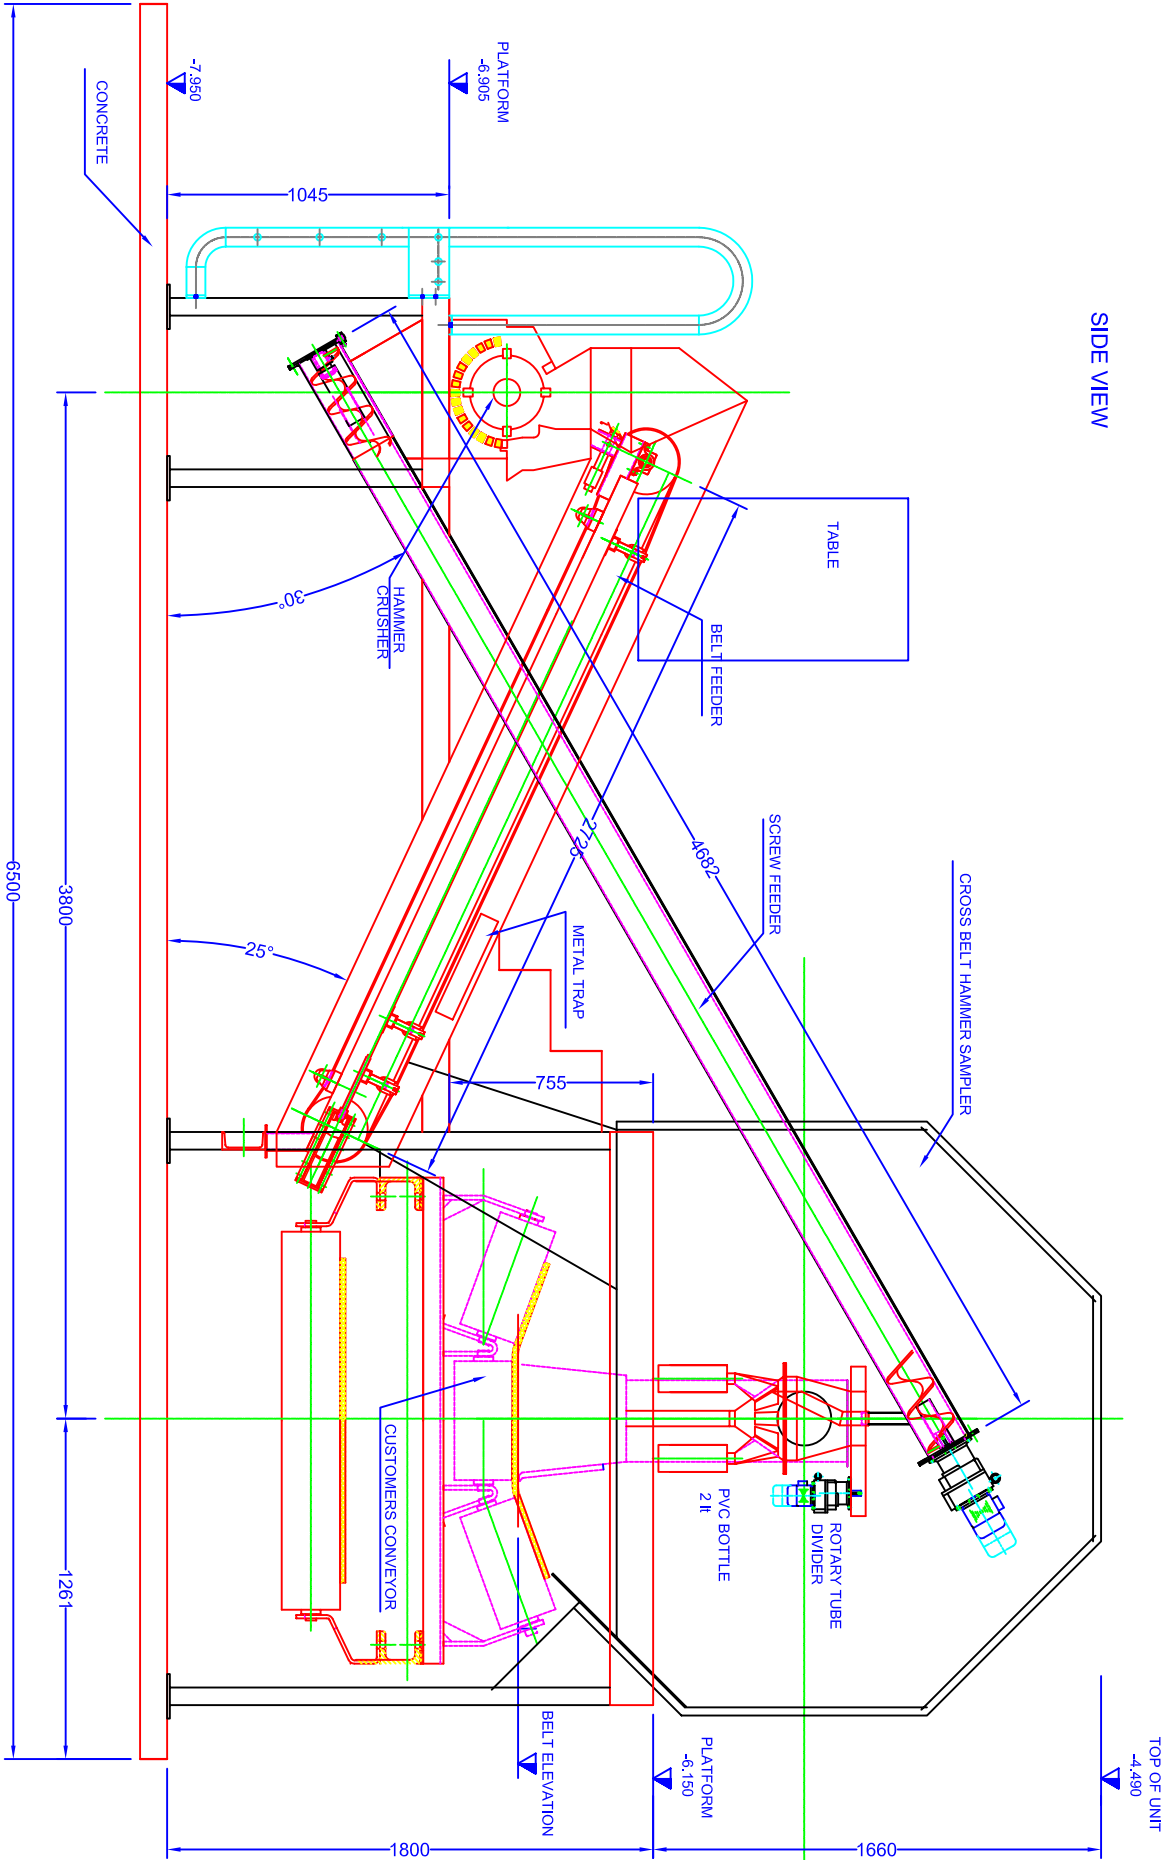

M/S Makina İnşaat Sanayi Ltd. Şti.  
 Adres: Bilkent 1- E5 Blok D:9 Bilkent - ANKARA  
 Tel: 0-312-395 13 55 Fax: 0-312-394 38 49  
 Mobil: 0-533-275 06 53 Fax: 0-312-295 97 68  
 E-Mail: info@msindustry.com & be06-k@tr.net

GOVERNMENT OF KYRGYZ REPUBLIC  
 JSC POWER STATIONS - BISHKEK  
 REHAB. of TES-1 POWER STATION  
 SAMPLING STATIONS ON TWO  
 COAL CONVEYORS

Scale	
Model No	M51-00-0000
Type	0012
Page	01

